



LOCALIZACION
E: 1/1.250

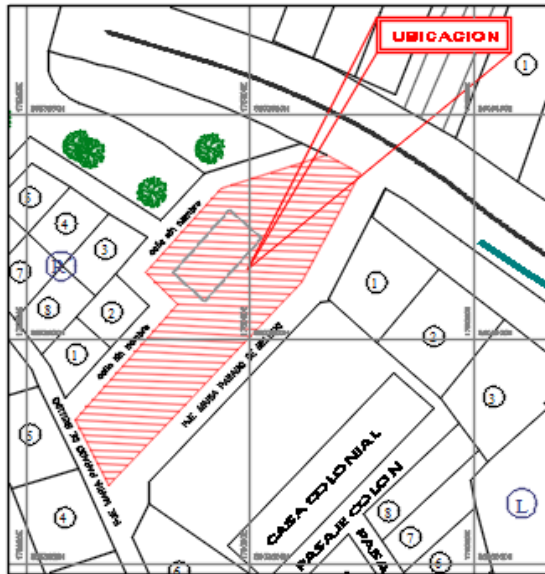

PLANO DE UBICACION
E: 1/500

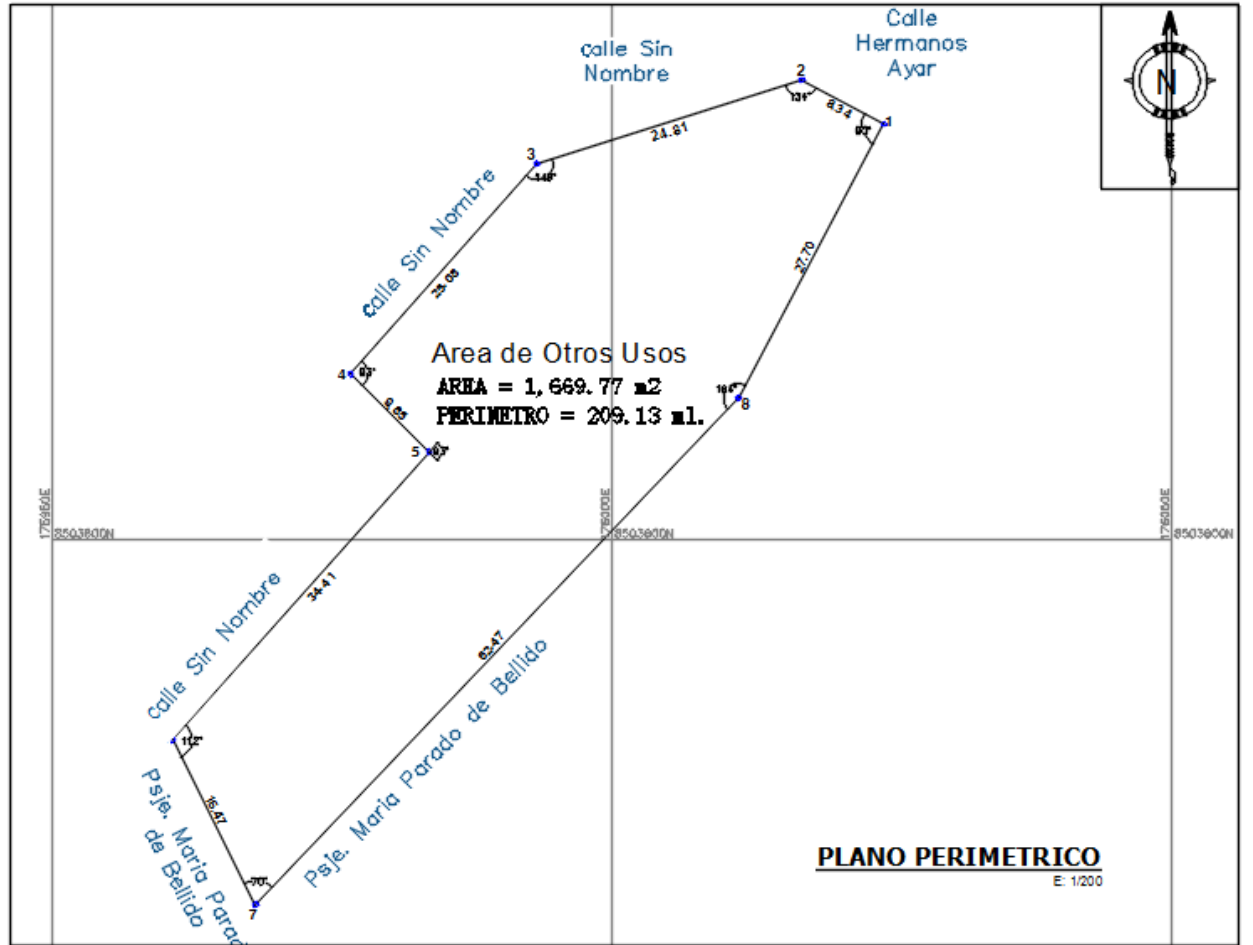

PLANO PERIMETRICO
E: 1/200

CUADRO DE COORDENADAS UTM					
ORDEN	LADO	DISTANCIA	ANG. INTERNO	ESTE (X)	NORTE (Y)
1	1-2	8.34	90°00'00"	176,024.353	8 503,637.438
2	2-3	24.61	134°28'09"	176,016.993	8 503,641.056
3	3-4	25.08	149°04'59"	175,993.334	8 503,603.991
4	4-5	9.85	93°06'46"	175,976.699	8 503,614.810
5	5-6	34.41	267°00'53"	175,963.703	8 503,607.889
6	6-7	16.47	111°36'56"	175,960.822	8 503,582.186
7	7-8	62.47	70°20'46"	175,968.222	8 503,567.475
8	8-1	27.70	164°23'31"	176,011.338	8 503,612.689

PLANO DE LOCALIZACION, UBICACION y PERIMETRICO

PROPIEDAD Nº 1	MUNICIPALIDAD PROVINCIAL DEL CUSCO	LALIMBA Nº 1
PROVINCIA DEL CUSCO		P-01
SECCION		
ESCALA: 1:500	FECHA: 1	